


Schnitt A-A

- Dämmung
- F90
- F60
- F30

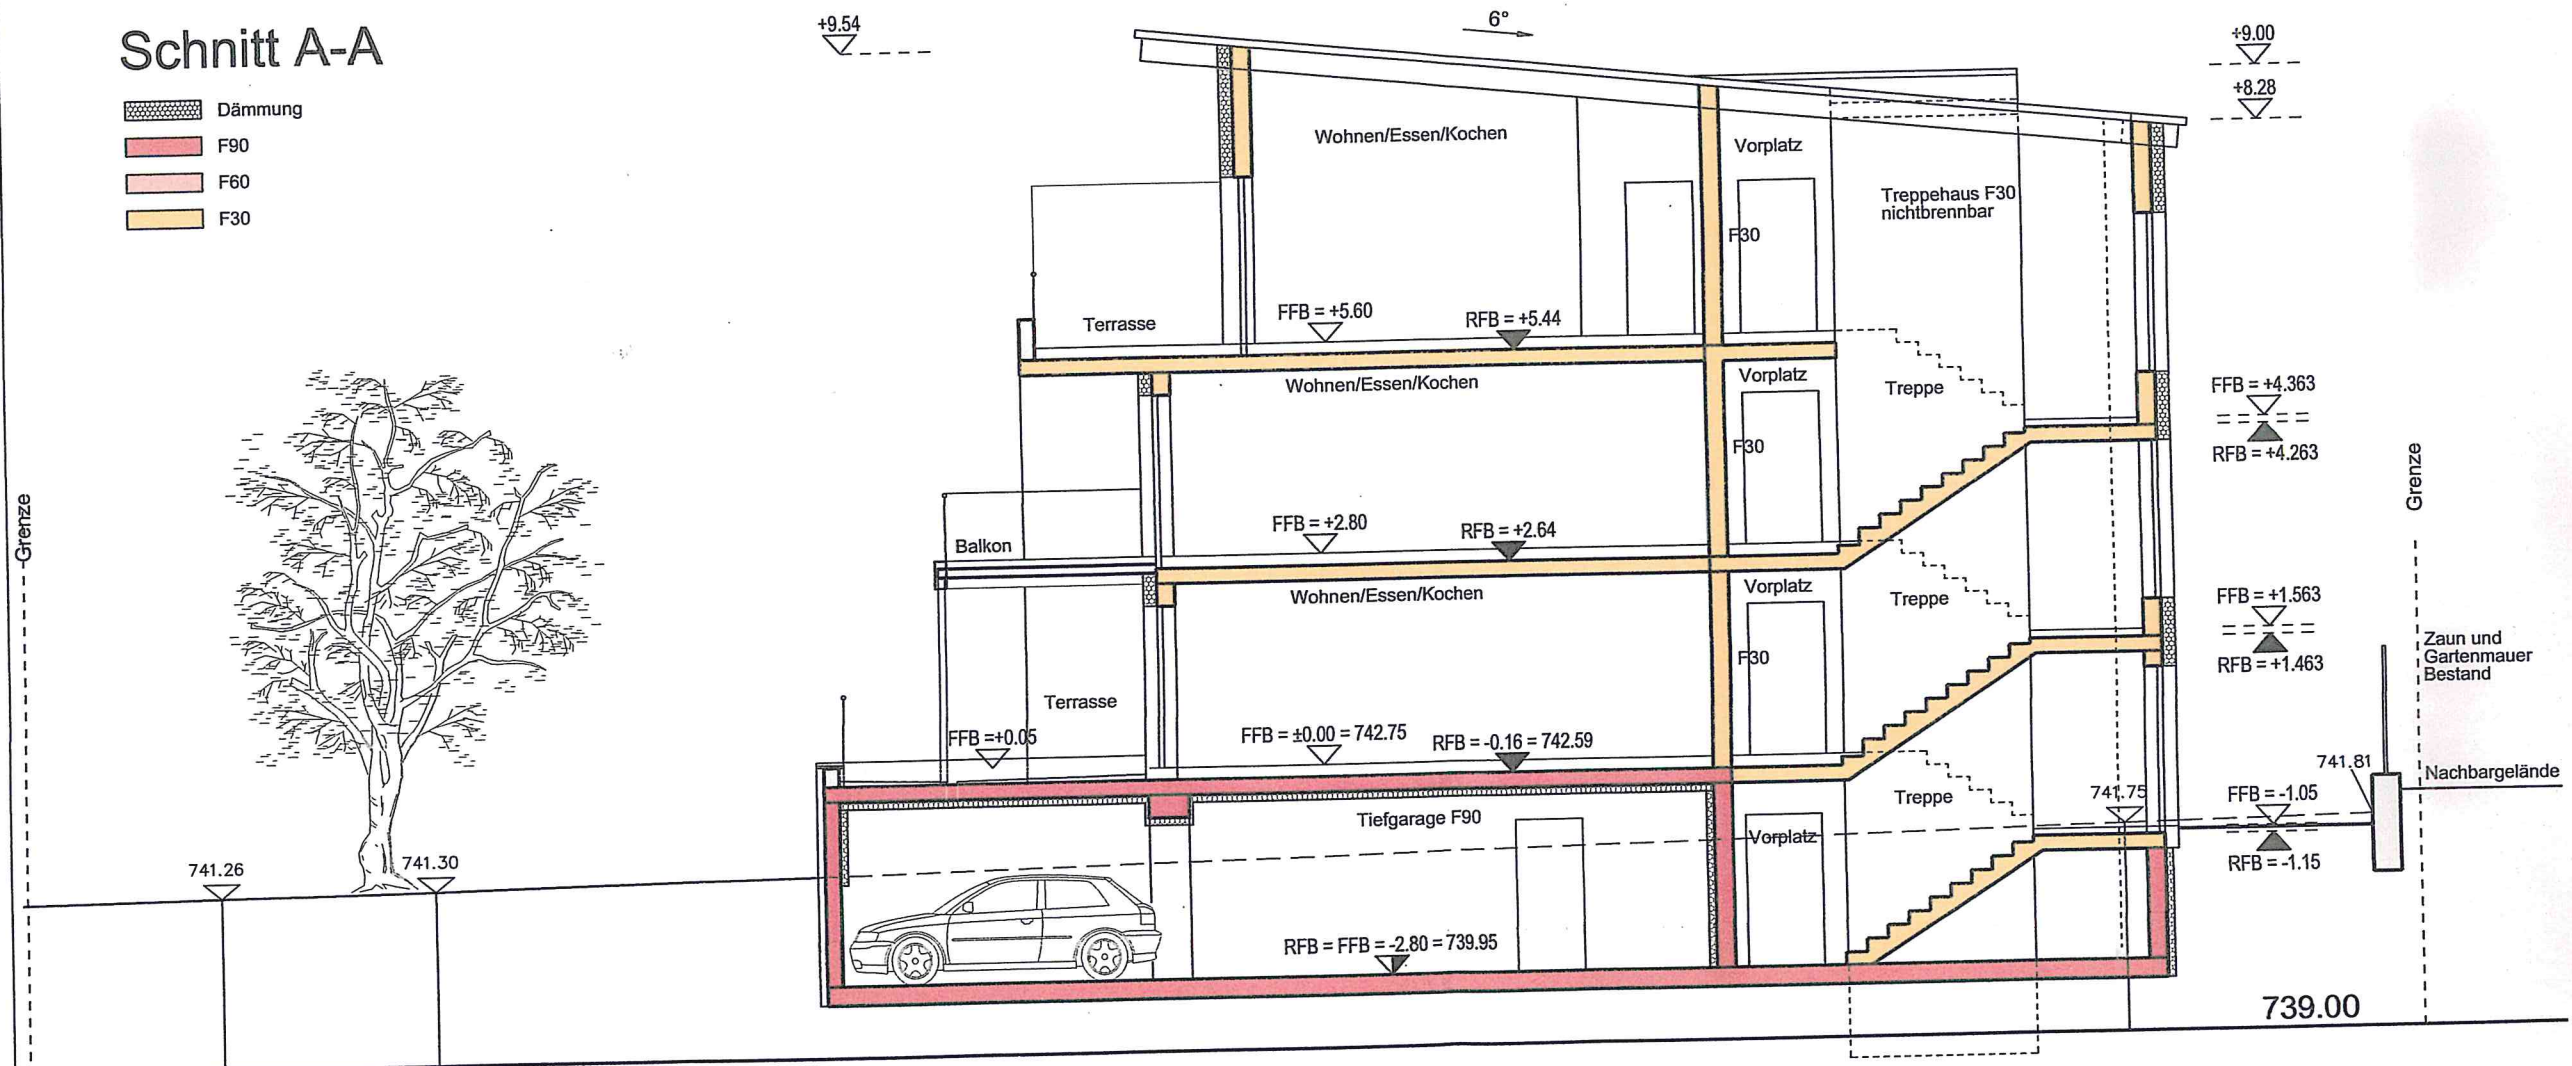

Butschhofstr. 3
M. 1/100