


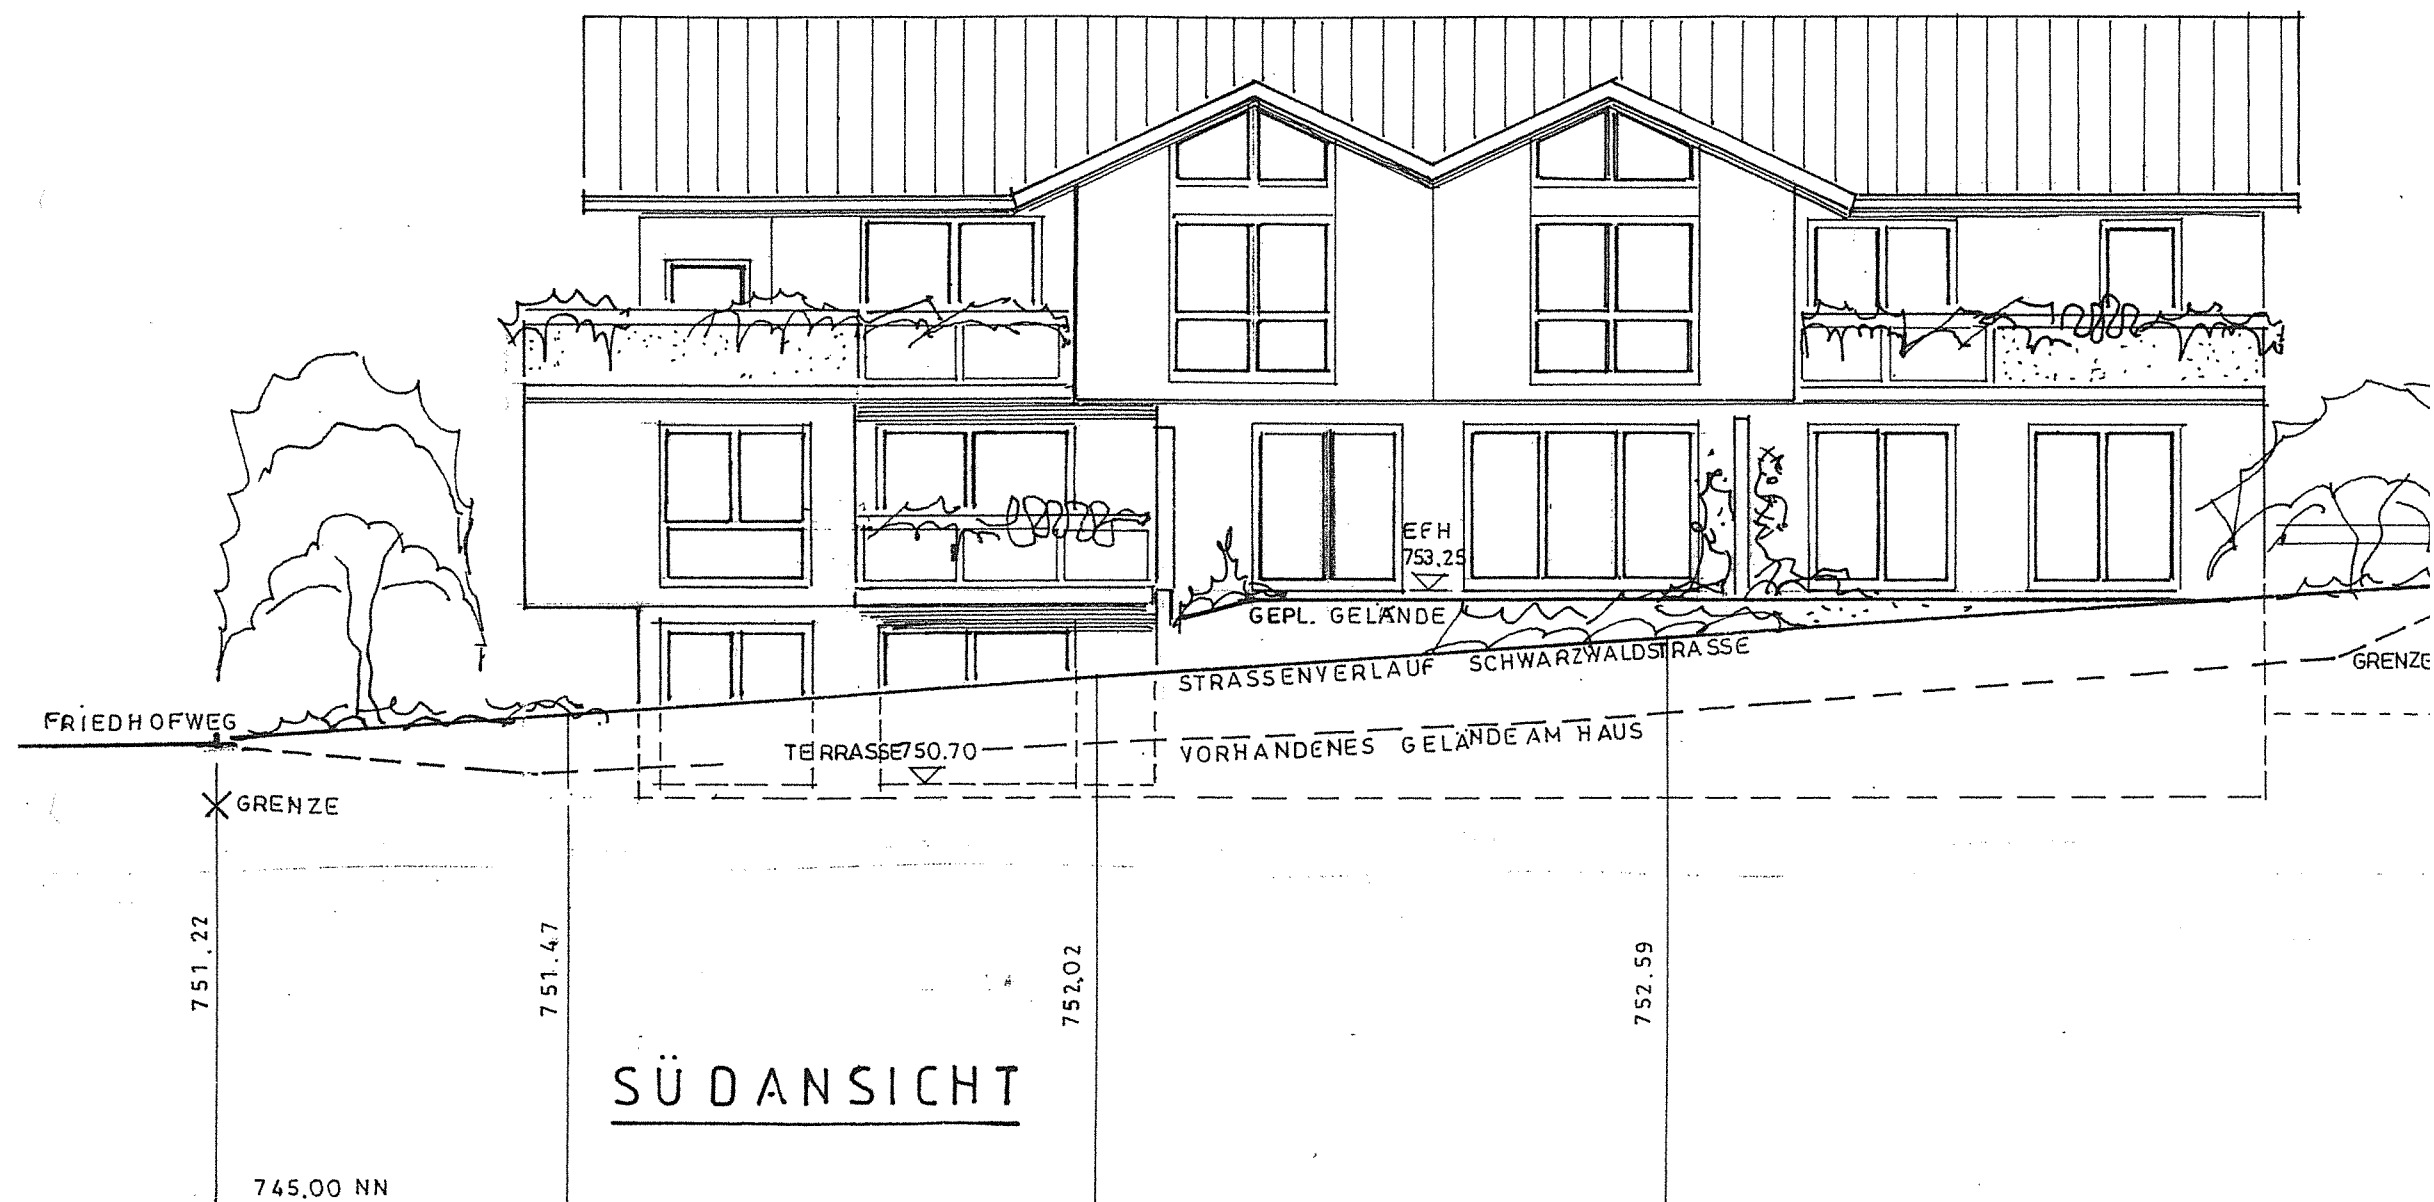

Friedhofstr. 3P
M. 1/100