


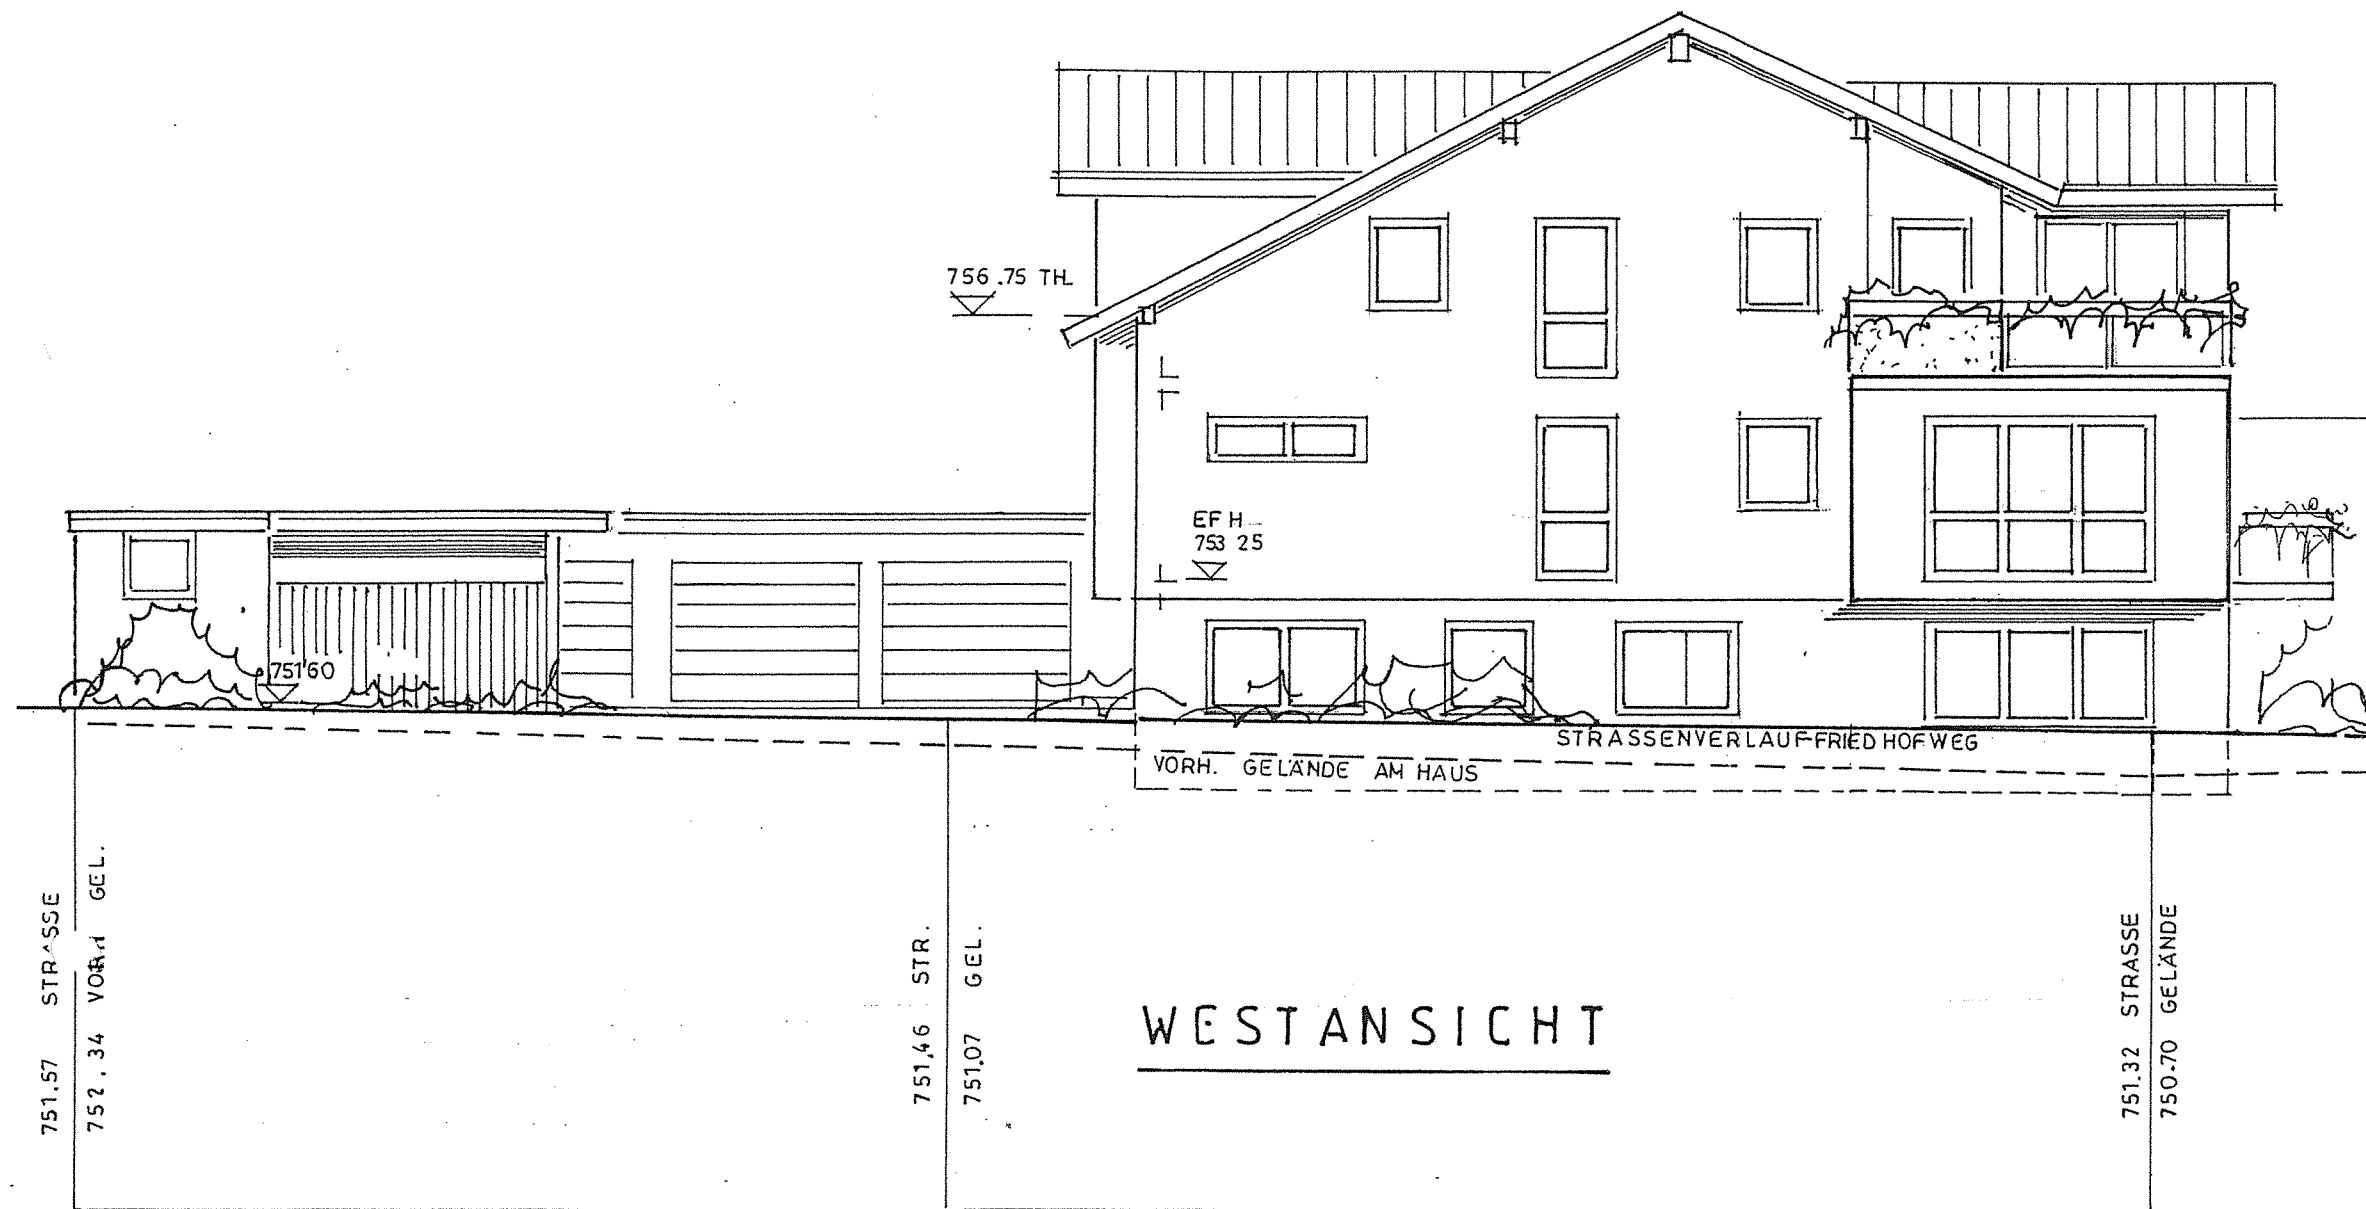

Friedhofstr. 38

M. 1/100