


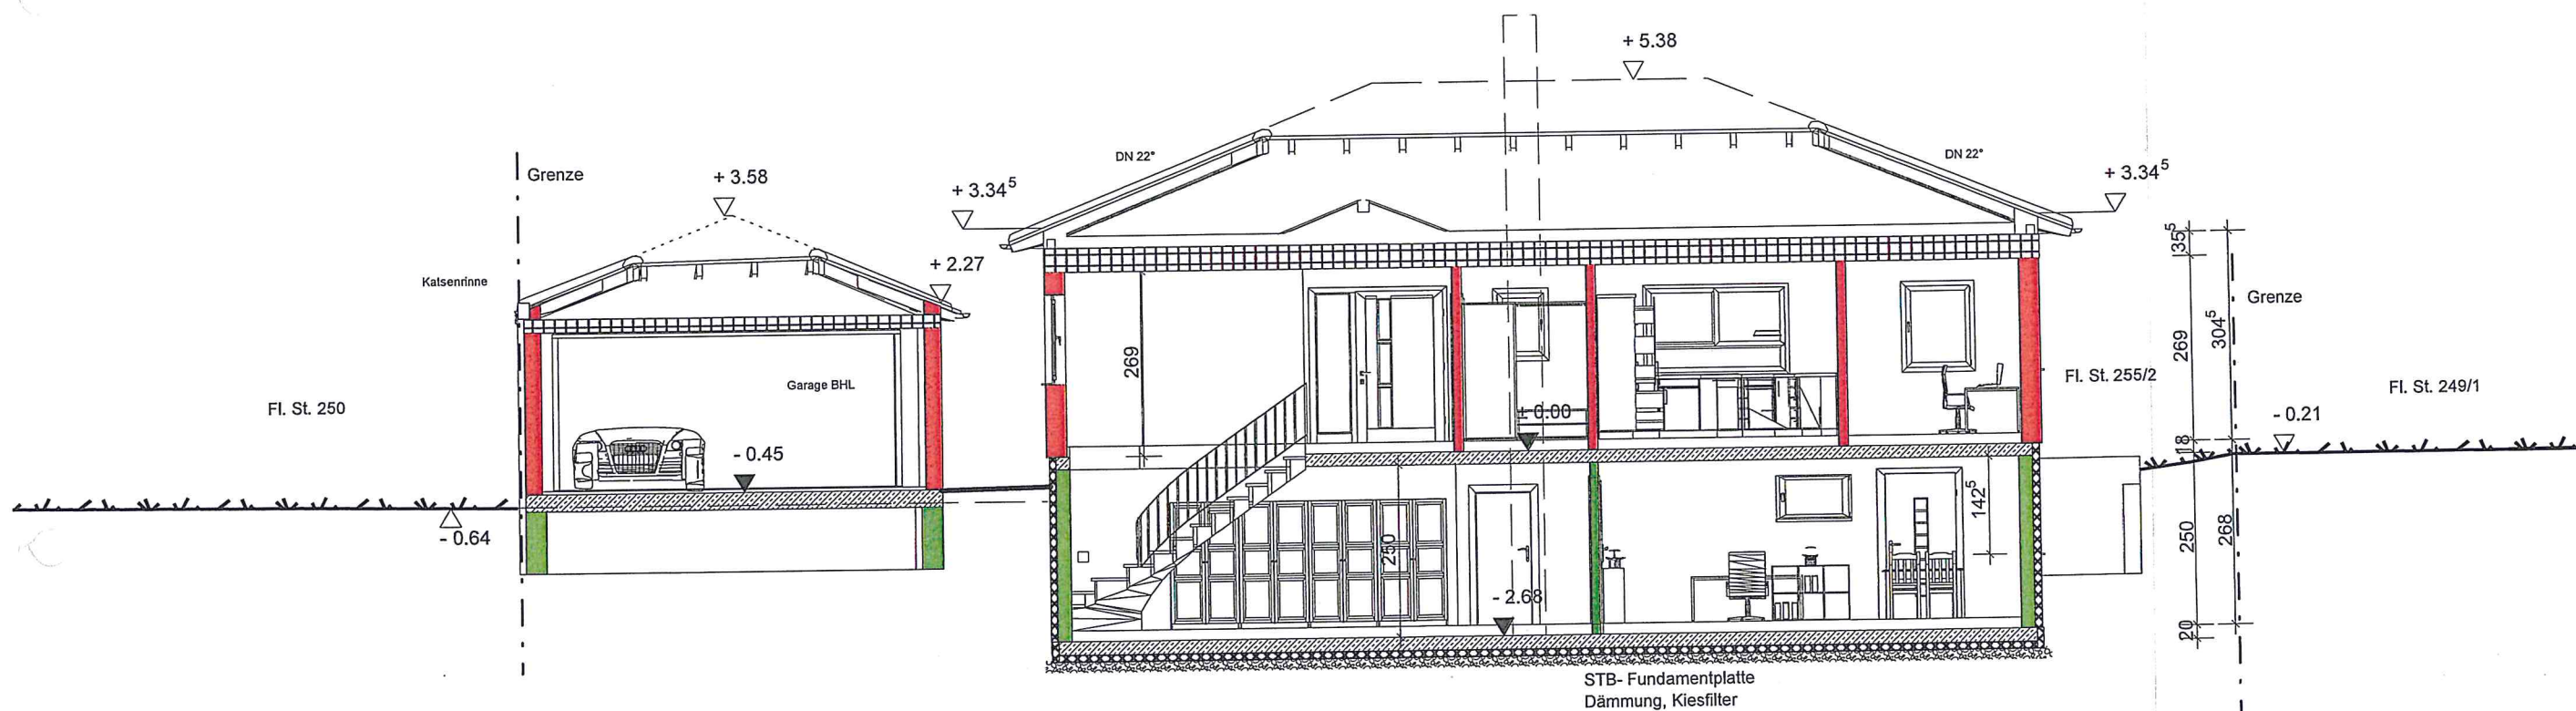

Schwarzwaldstr. 39

M. 1/500

gez.	geg.	Datum	09.05.2018
Schnitt A--A		Plan-Nr.	BA