


Schnitt C - C

M. 1:100

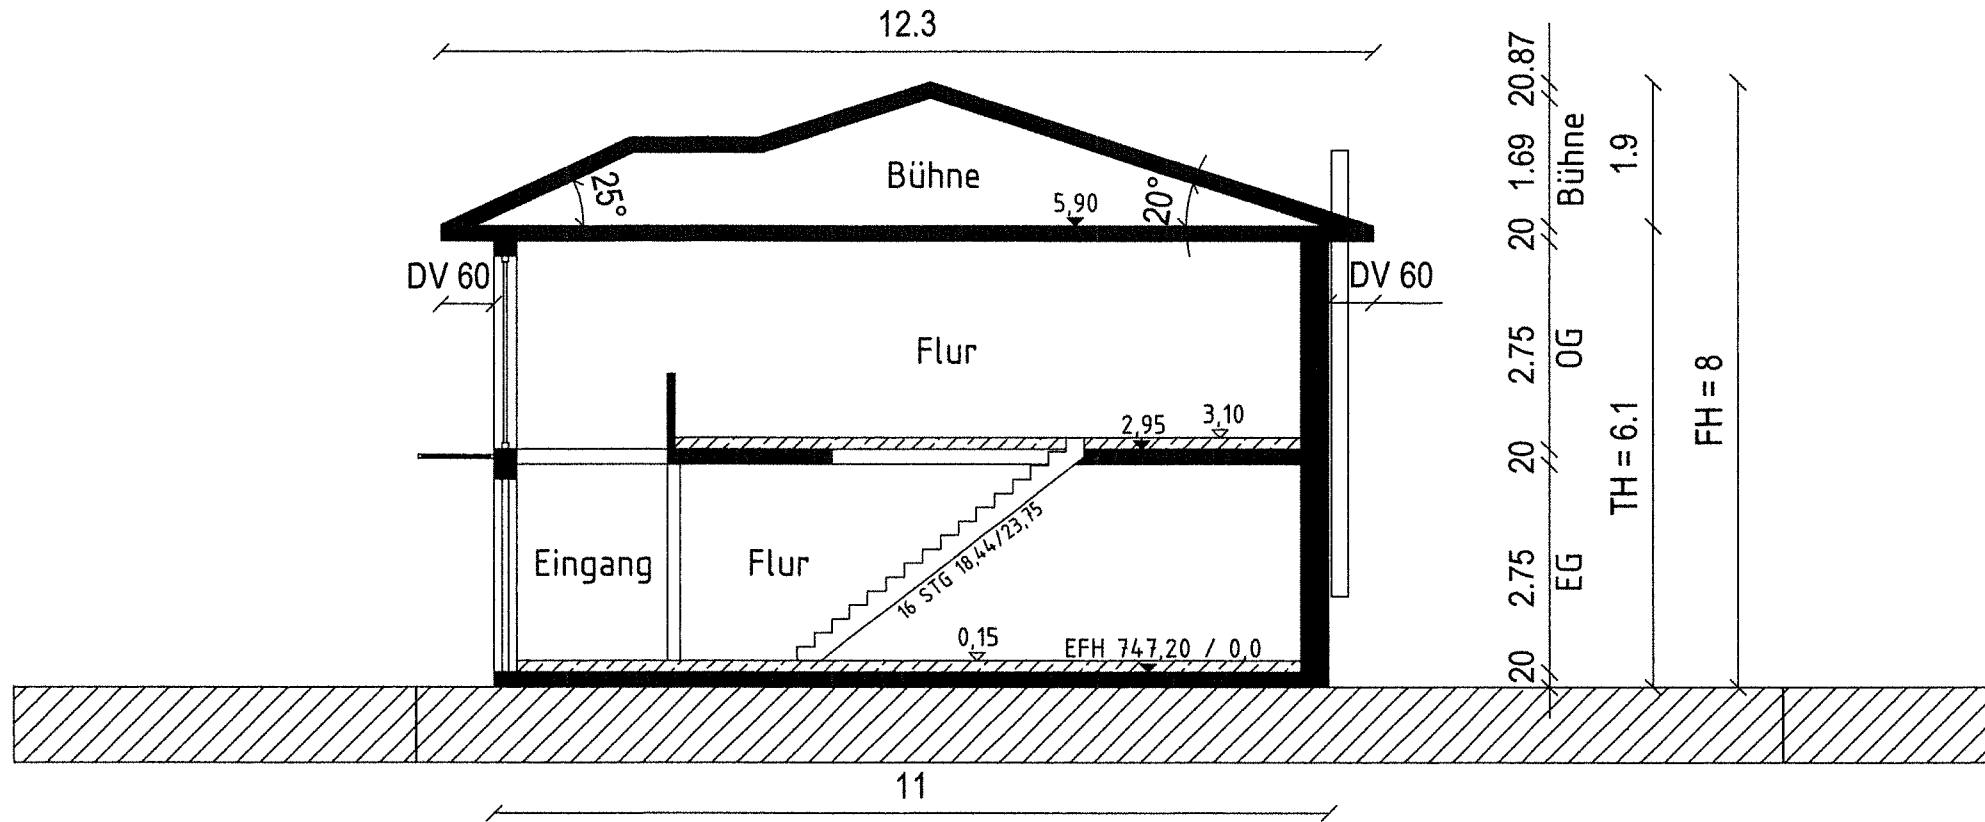

Schnitt D - D

M. 1:100

