



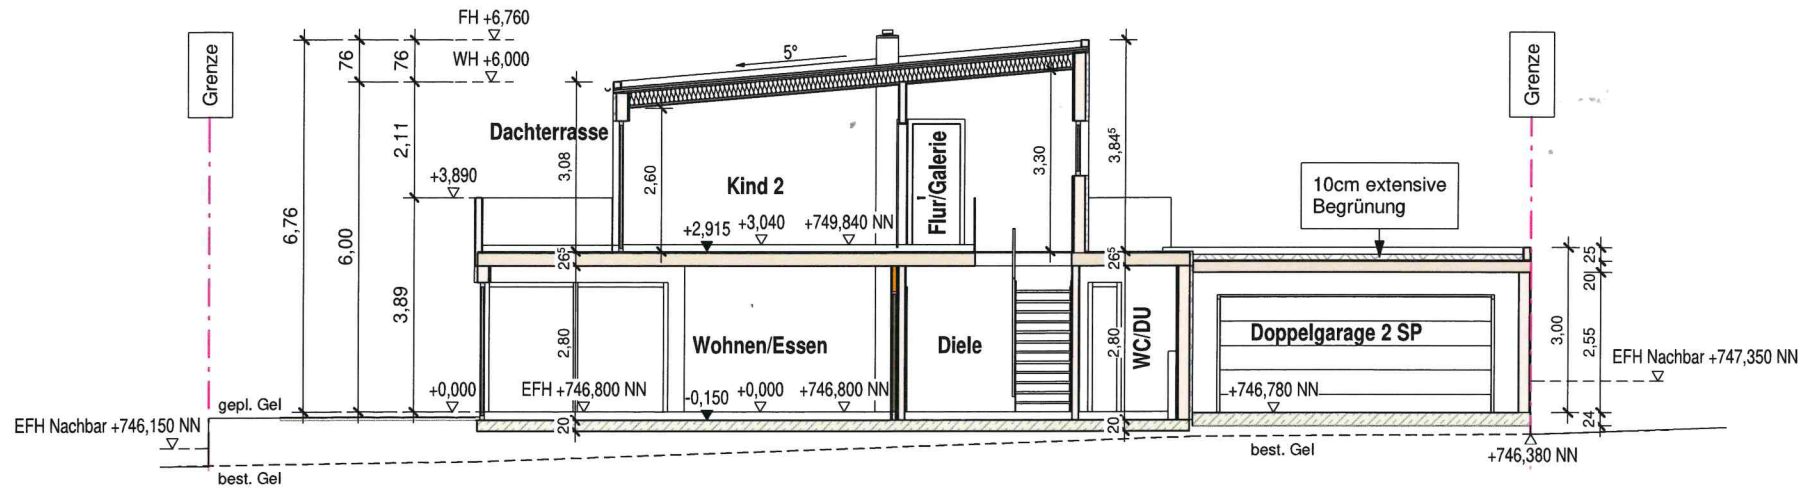

Schnitt A

M 1 : 100

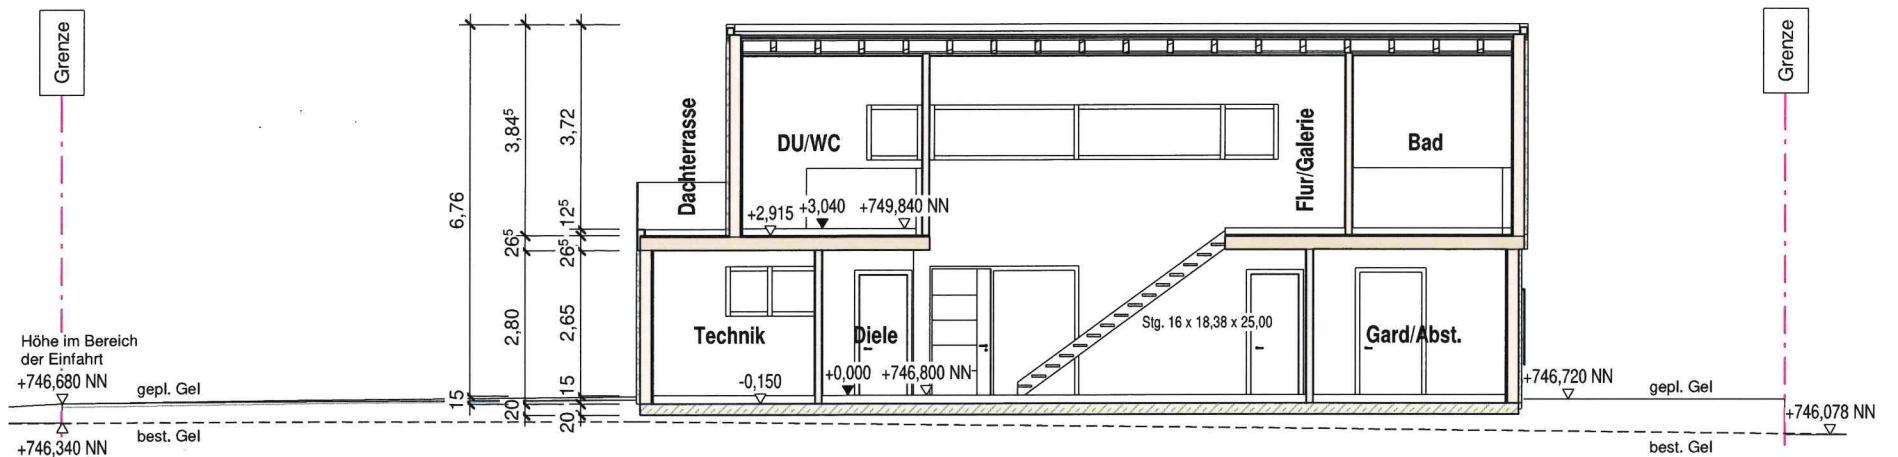

Schnitt B

M 1 : 100