


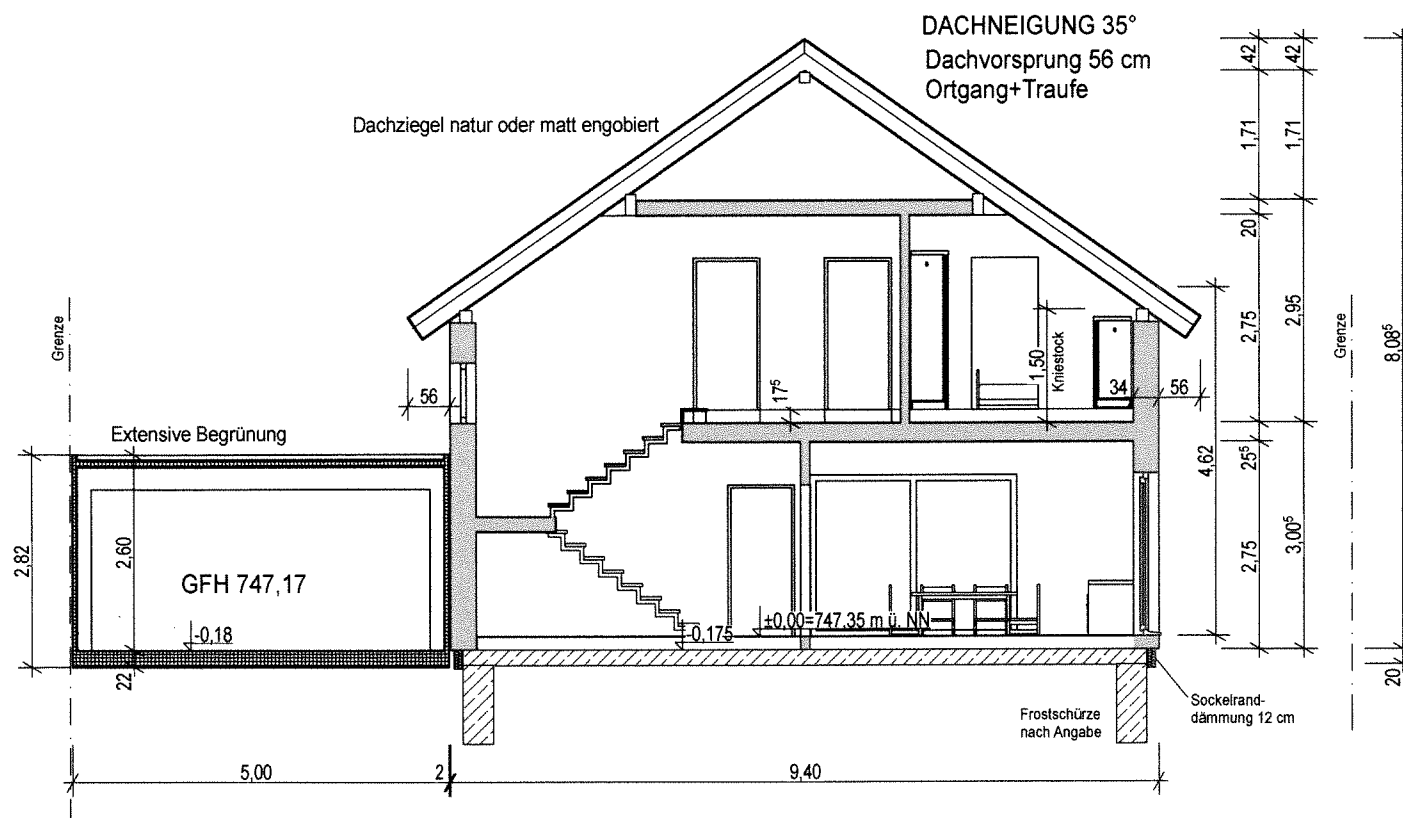

B1

Schnitt A-A

1:100